


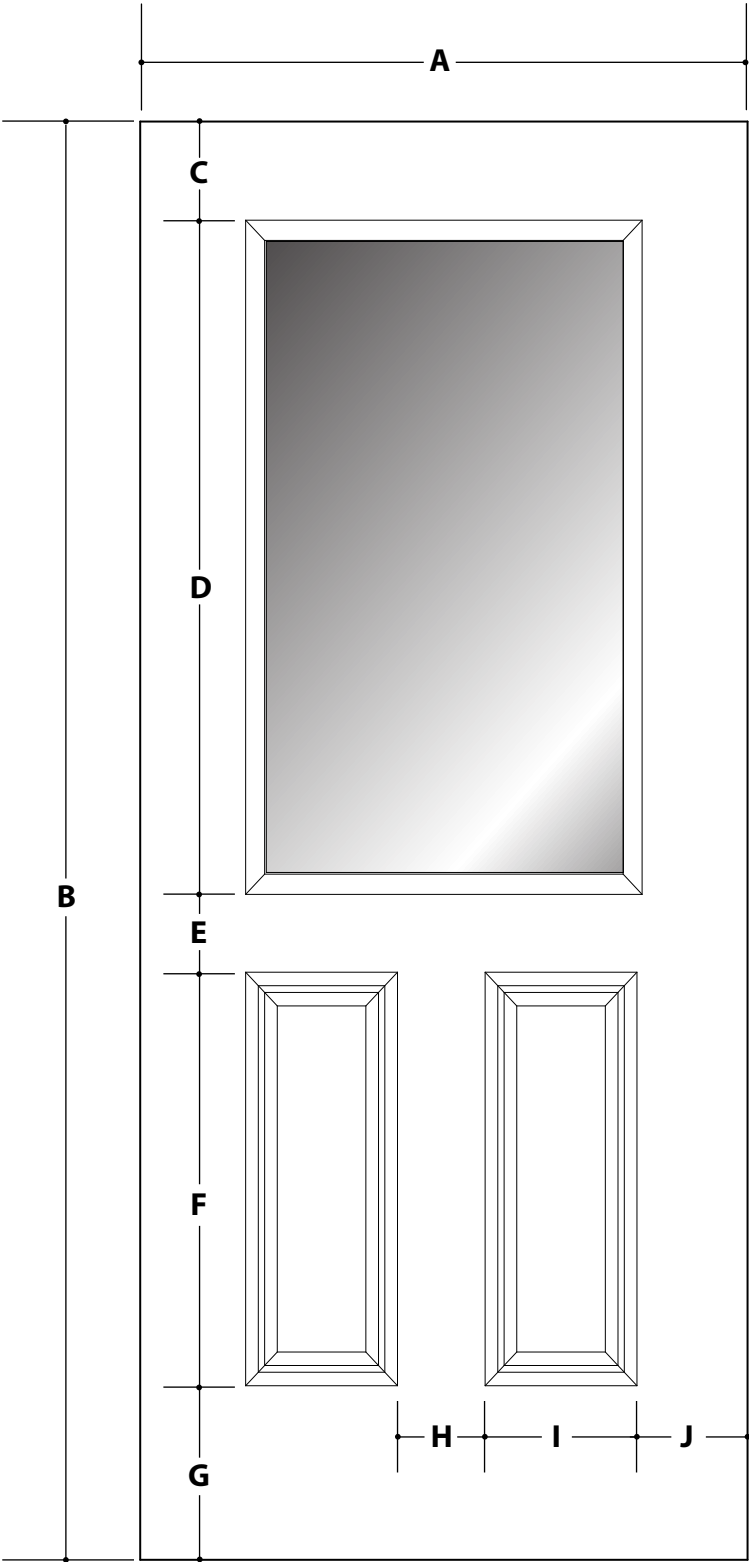

2' 8"						SF & TF	
A	31-3/4"	D	49-3/4"	G	12-1/2"	J	5-1/2"
B	95"	E	6-1/4"	H	3-3/4"	K	
C	5"	F	21-1/2"	I	8-1/2"	L	
3' 0"						SF & TF	
A	35-3/4"	D	49-3/4"	G	12-1/4"	J	6-5/16"
B	95"	E	6-1/4"	H	5-1/8"	K	
C	5"	F	21-1/2"	I	9"	L	