


CODEL DOORS

6/8 STEEL **HALFLITE**

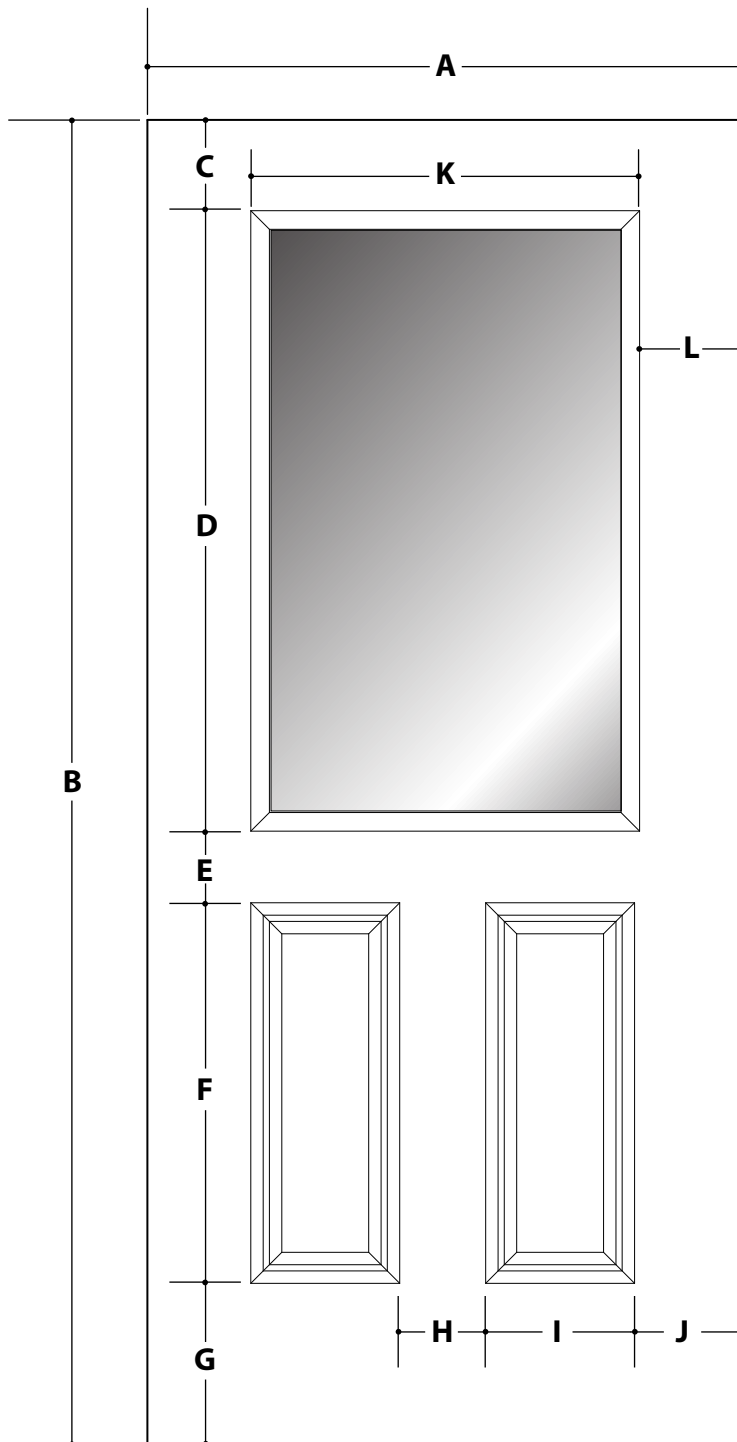

2' 6"							
A	29-3/4"	D	38"	G	8"	J	4-3/4"
B	79"	E	4-1/4"	H	3-1/4"	K	22"
C	5"	F	23-3/4"	I	8-1/2"	L	3-7/8"
2' 8"							
A	31-3/4"	D	38"	G	8"	J	4-5/8"
B	79"	E	4-1/4"	H	4-1/2"	K	24"
C	5"	F	23-3/4"	I	9"	L	3-7/8"
2' 10"							
A	33-3/4"	D	38"	G	8"	J	5-5/8"
B	79"	E	4-1/4"	H	4-1/2"	K	24"
C	5"	F	23-3/4"	I	9"	L	4-7/8"
3' 0"							
A	35-3/4"	D	38"	G	8"	J	6-5/8"
B	79"	E	4-1/4"	H	4-1/2"	K	24"
C	5"	F	23-3/4"	I	9"	L	5-7/8"